

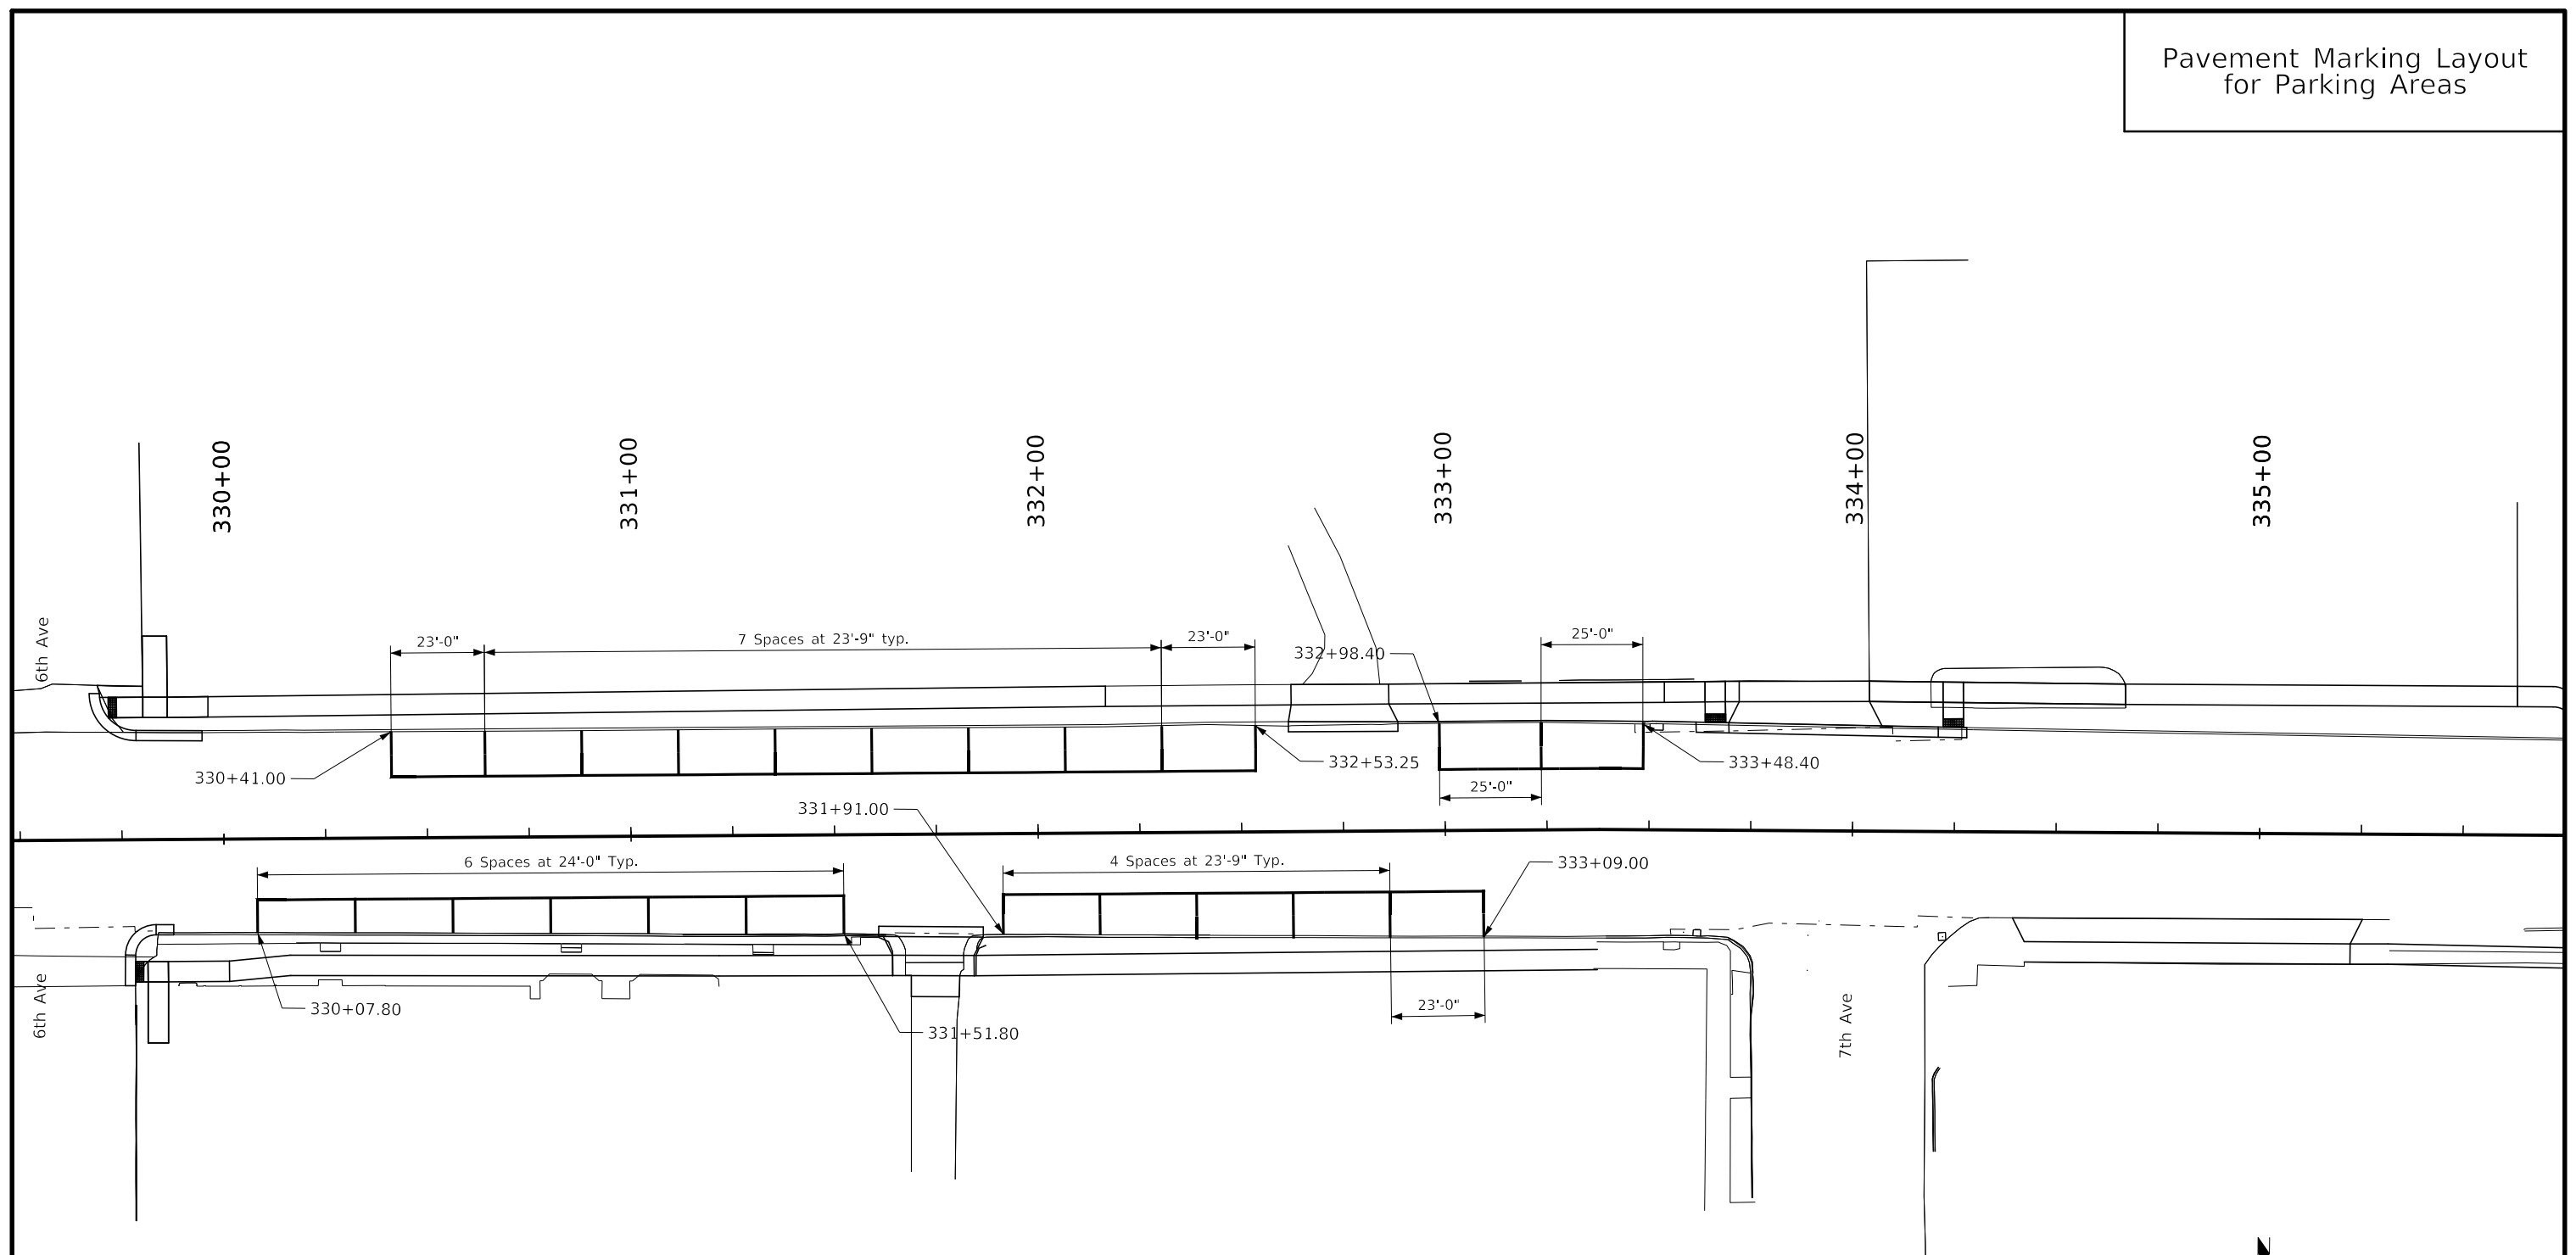



Pavement Marking Layout  
for Parking Areas

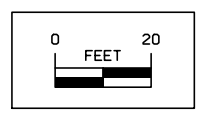

NOTES:  
1. Parking space width shall be 10'-0".

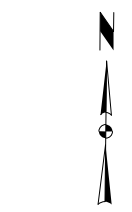

Pavement Marking Layout  
for Parking Areas

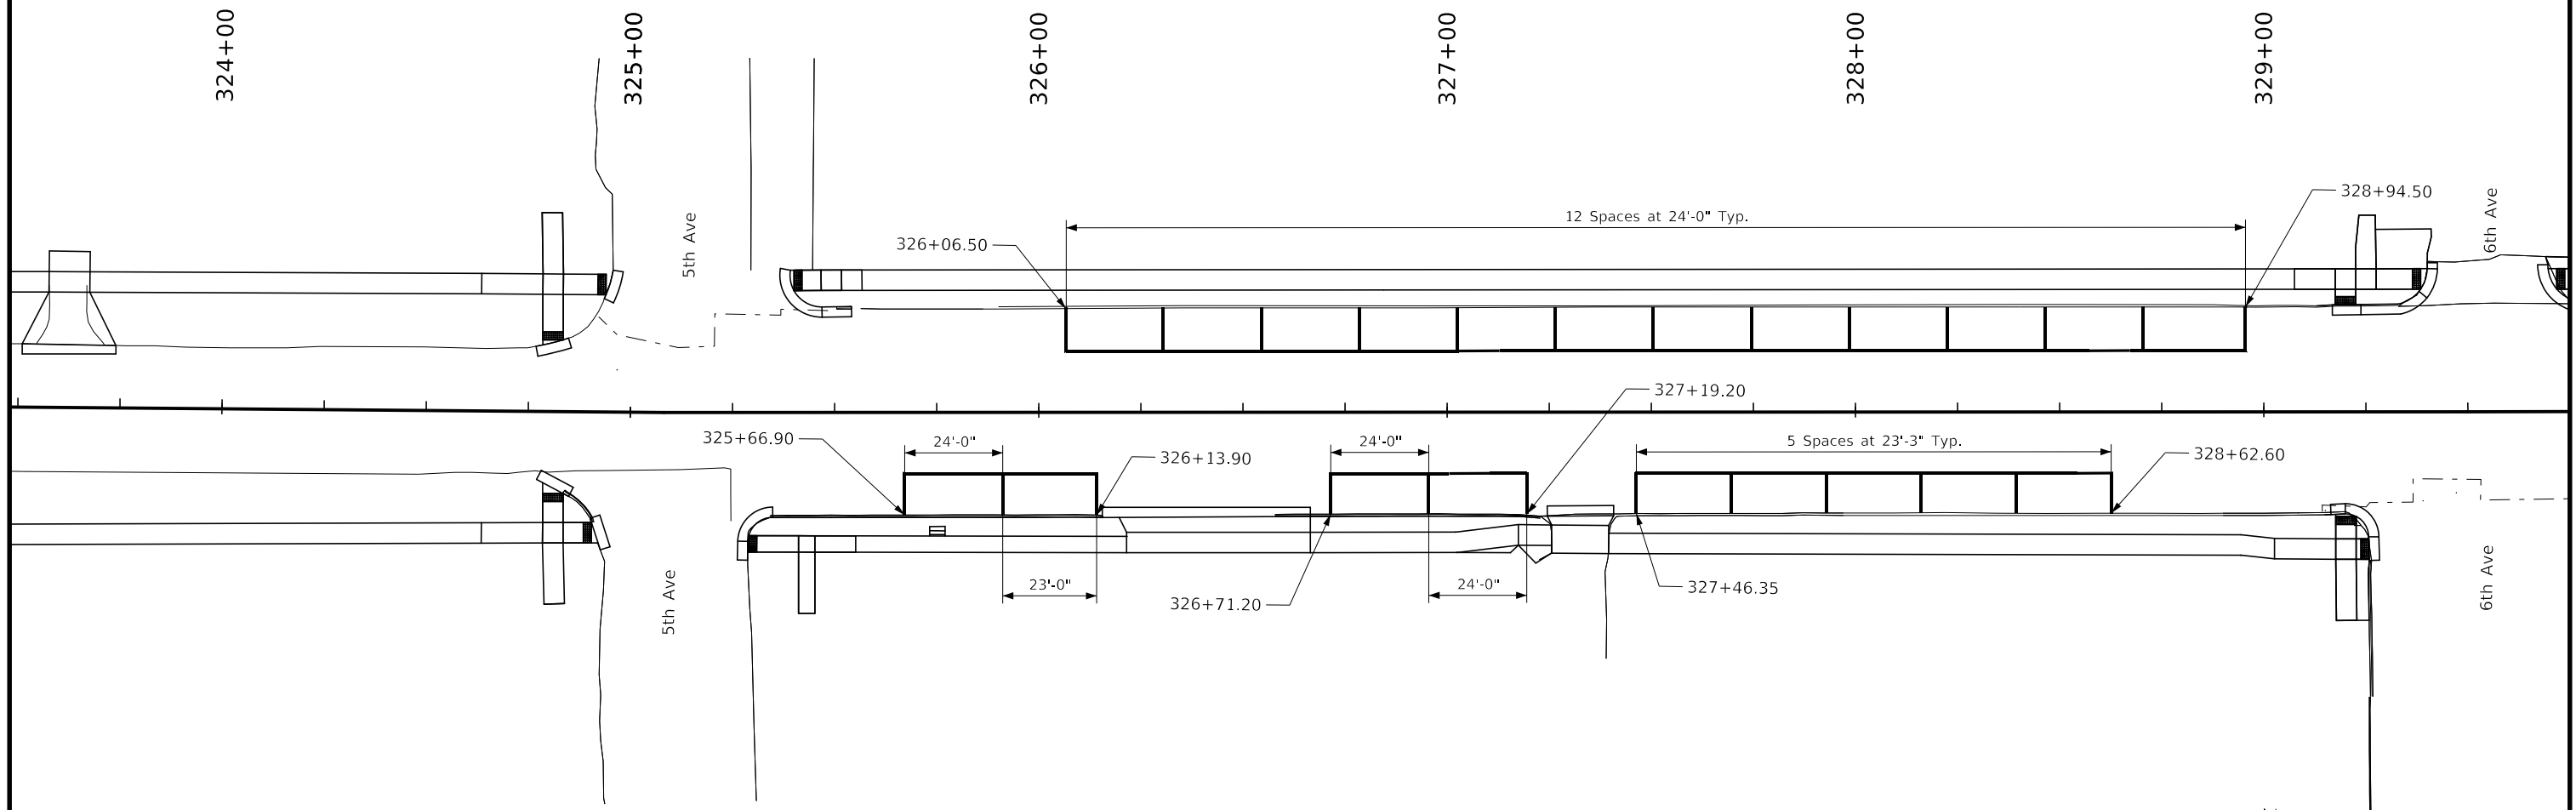

NOTES:

1. Parking Space width shall be 10'-0".

